
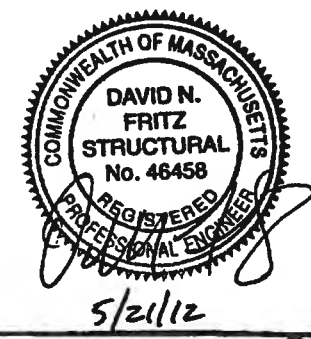
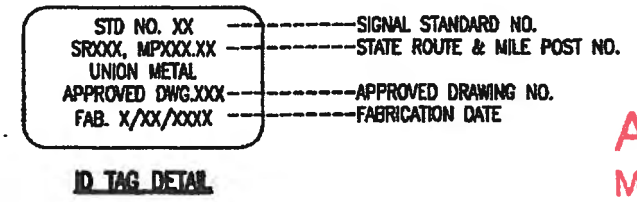
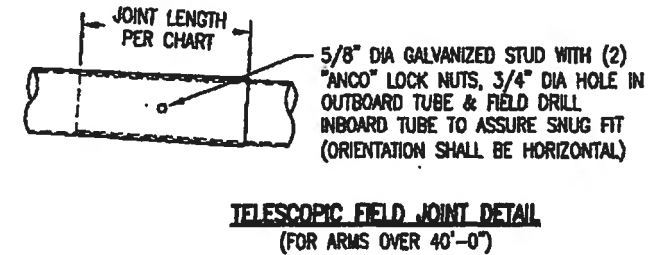
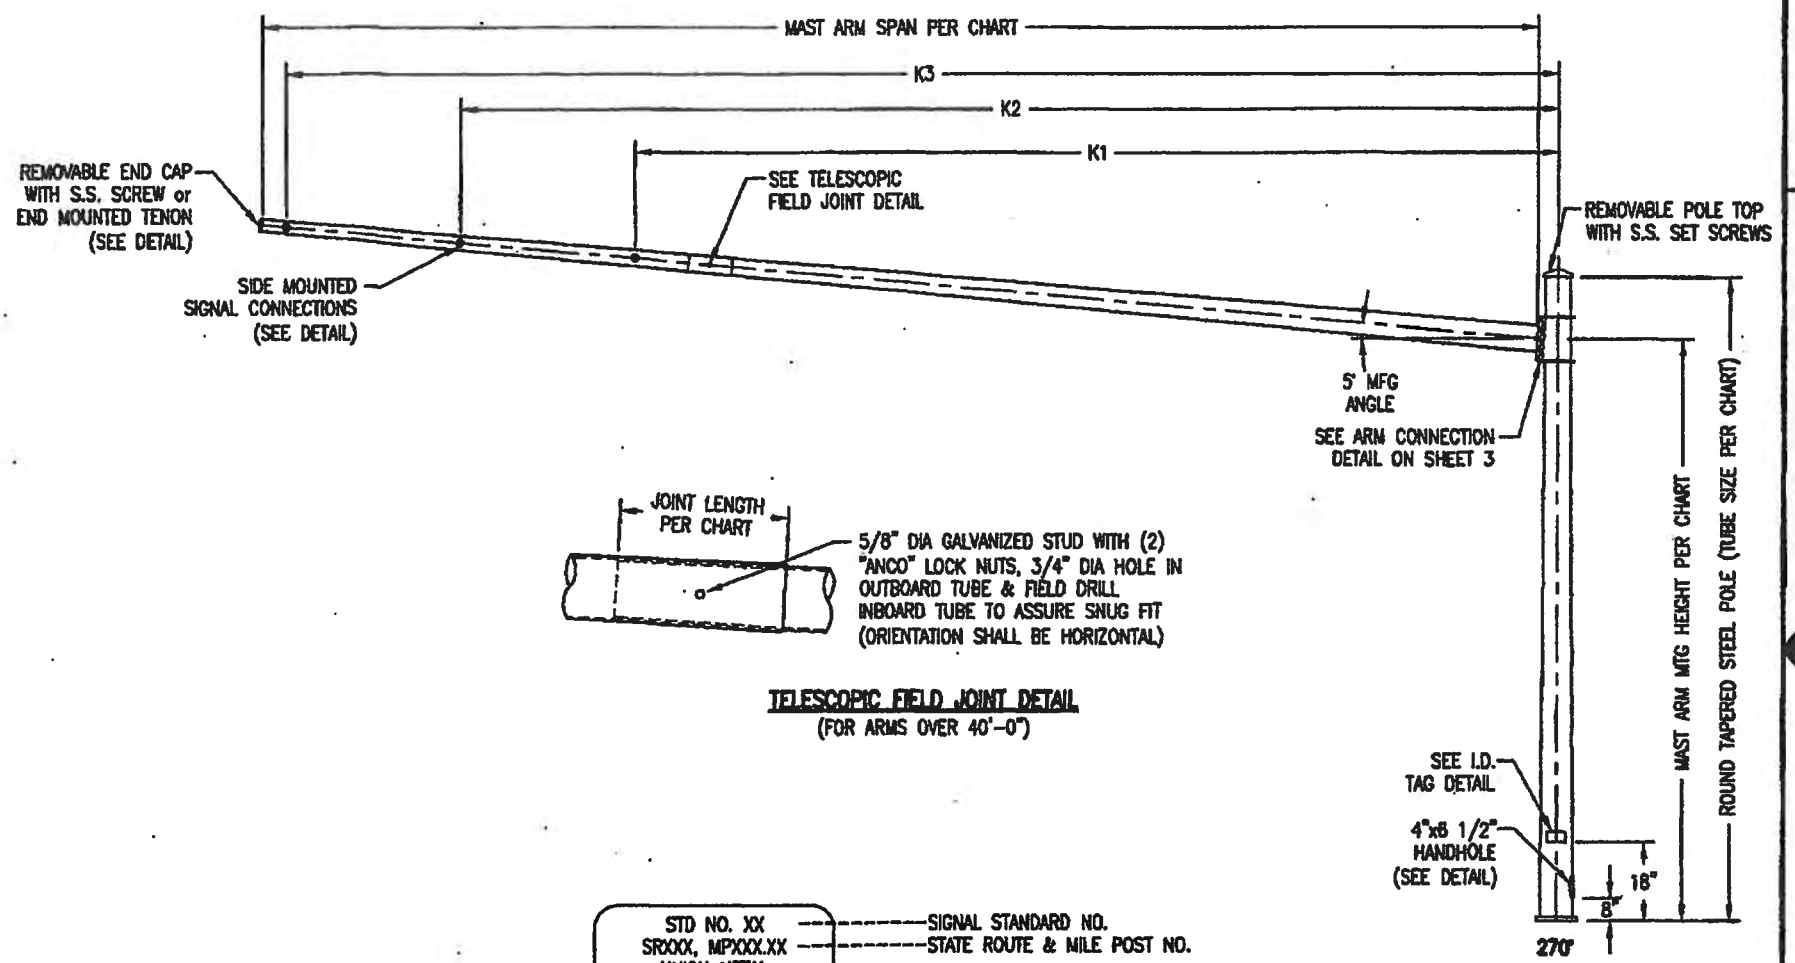
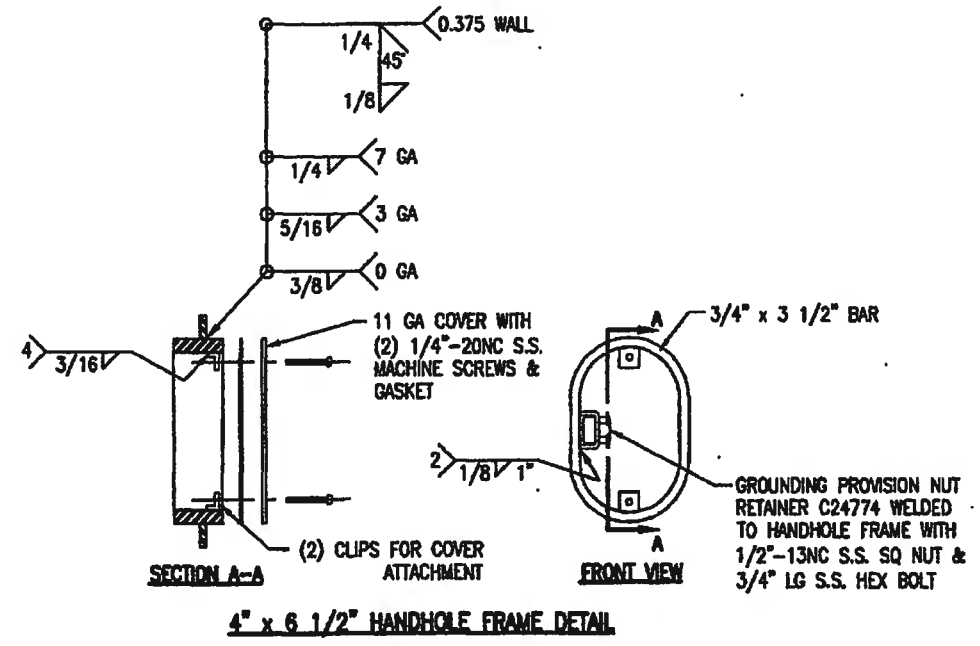
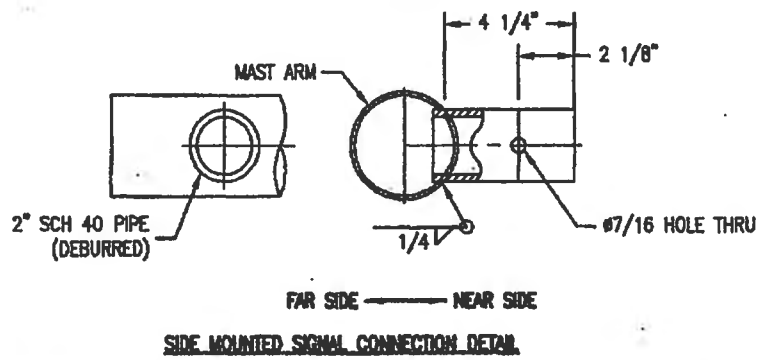


Handwritten of this document are confidential and are to be used for reference only. These using this document for reference must take all precautions available to ensure that this document remains in digital format, within a single source and protected by other means.

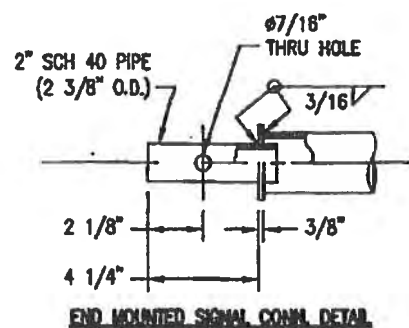

**APPROVED**  
Manufacturer's Pole Plan  
Approved For Listing As A  
Pre-Approved Drawing  
WSDOT Bridge & Structures Office  
By GB Date 5-30-2012

STATE: WASHINGTON	REQ / 304 : 0873-07-1	REV	DESCRIPTION	DATE	REV BY
PROJECT NAME: WASHINGTON DOT STANDARDS		REVISIONS			
TYPE II STEEL TRAFFIC POLES STATE OF WASHINGTON DOT					
DESIGNED BY LCV	CHECKED BY JUL	DATE 2/12/03	SCALE NTS	ENG REF 71026-B34	
71026-B86			REVISION R10	SHEET 2 OF 3	